


BASEMENT FLOOR PLAN

Total Square Footage - 15,767

Square footages:
 1st floor - 10,536
 Office - 2,185
 Garage - 6,733
 Dirty - 1,618

2nd Floor - 3,094
 Office - 2,401
 Mezzanine - 693

Basement - 2,137

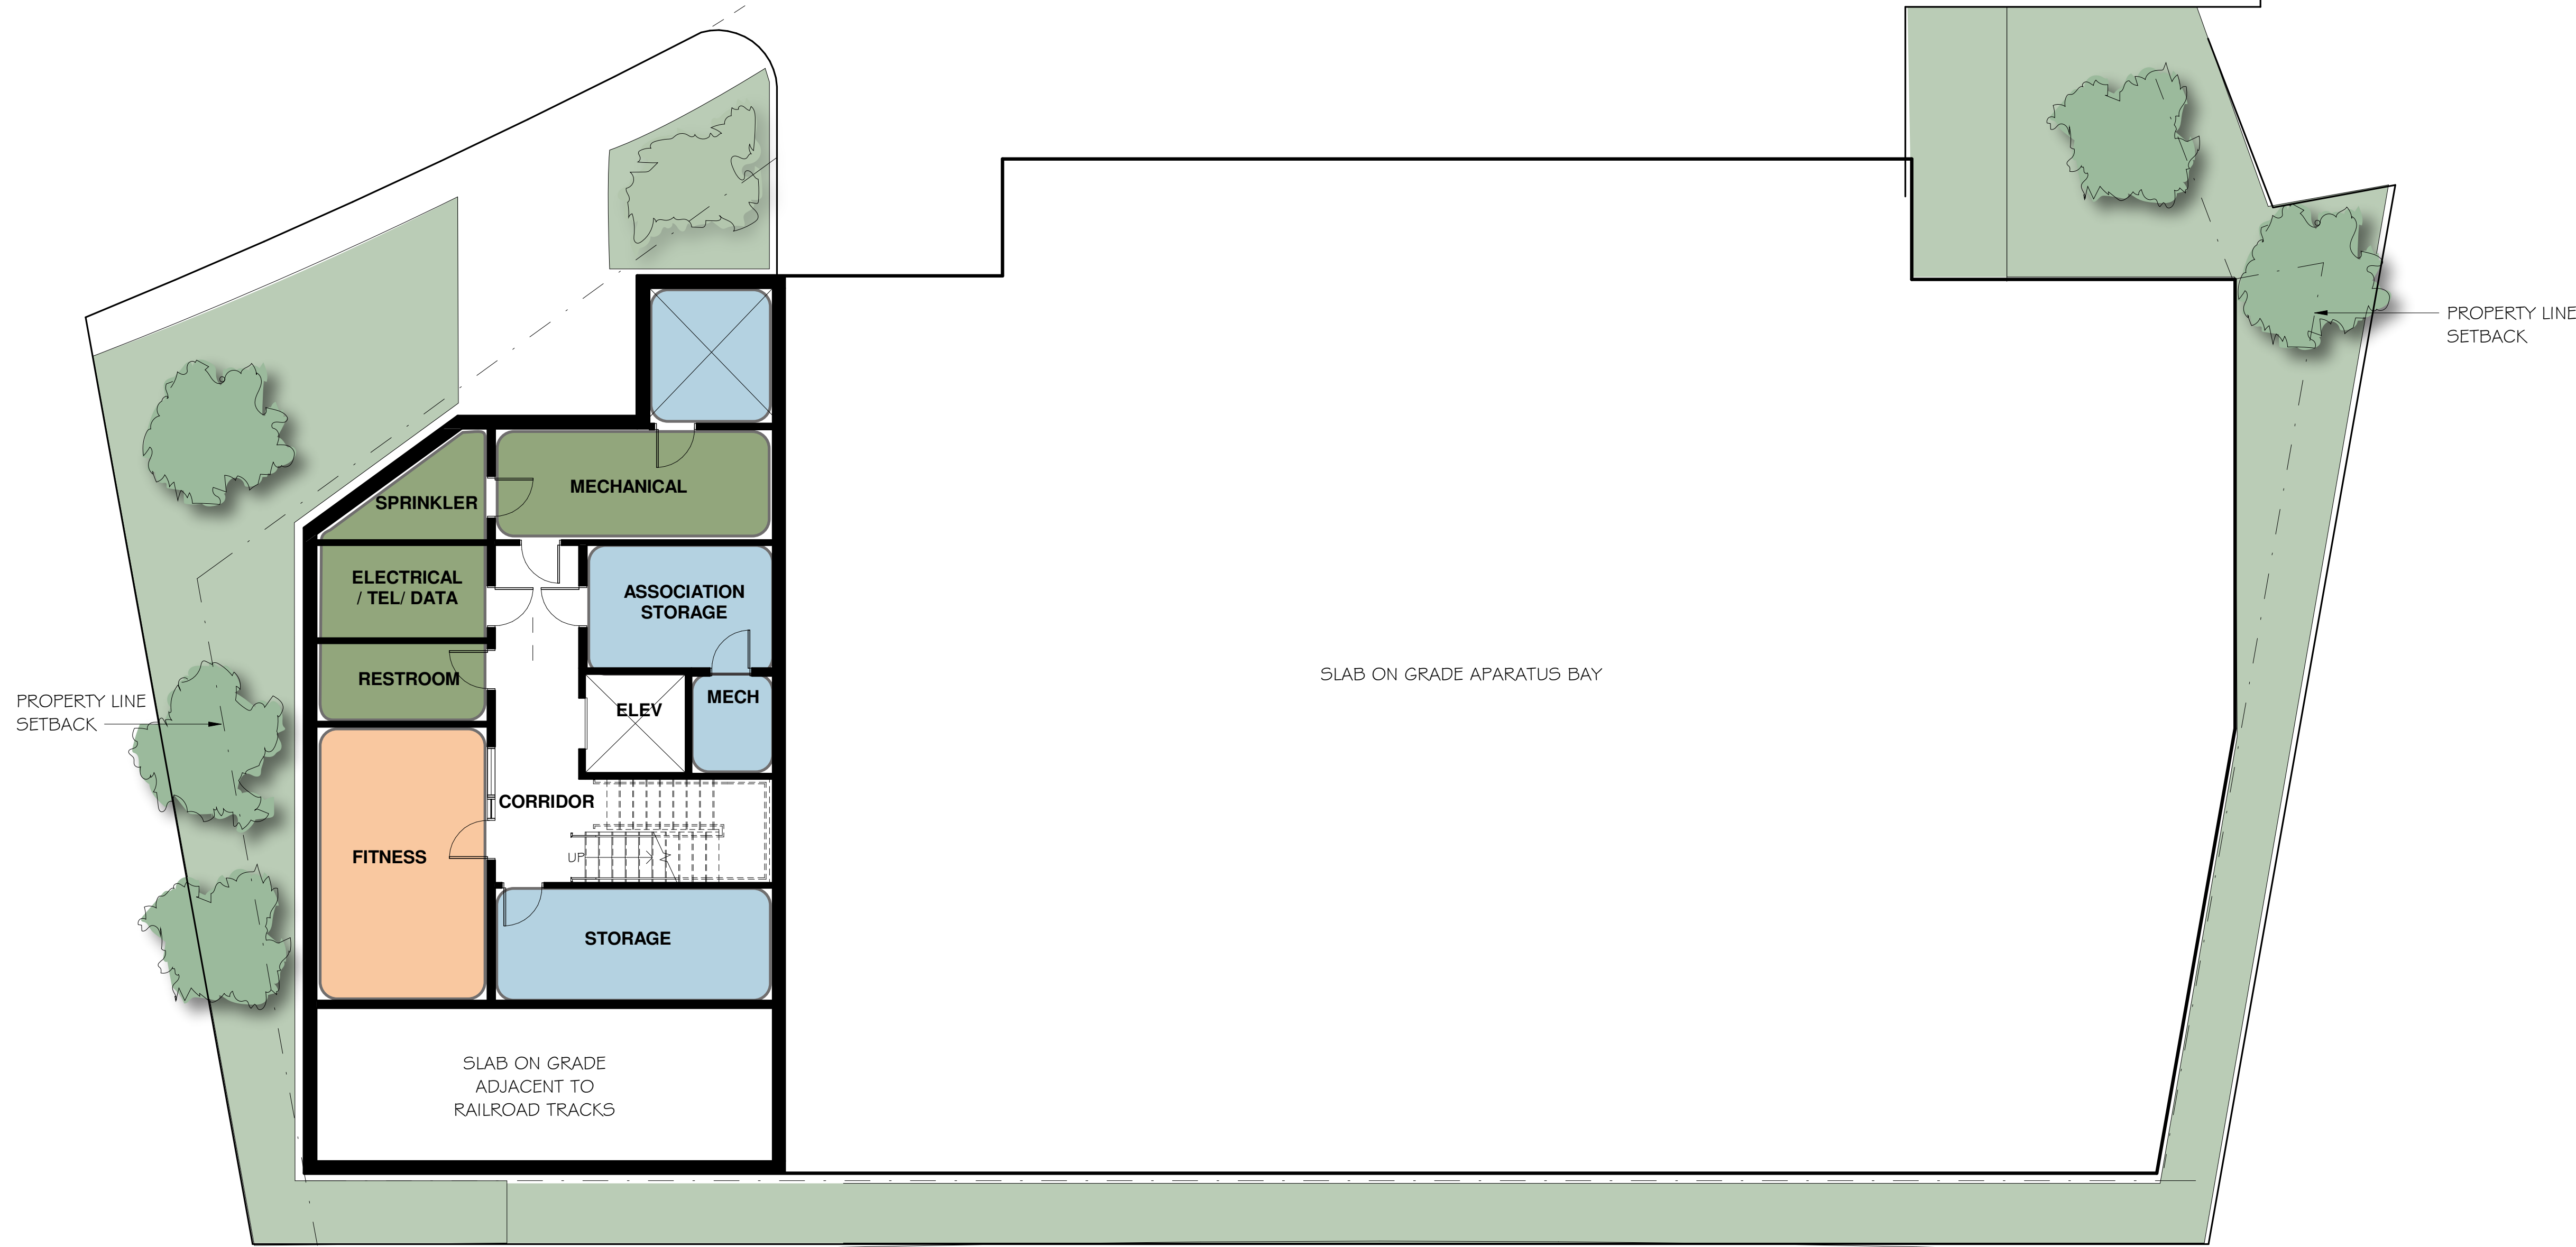

CONWAY SCENIC RAILROAD INC.

NORTH CONWAY COUNTRY CLUBS INC.

SIDEWALK

CONWAY SCENIC RAILROAD



1 LOWER LEVEL.
 Scale: 1/8" = 1'-0"

NORTH CONWAY FIRE DEPARTMENT

70 Norcross Circle, North Conway

February 5, 2020

